




SOUTH ELEVATION
SCALE 1/8" = 1'-0"

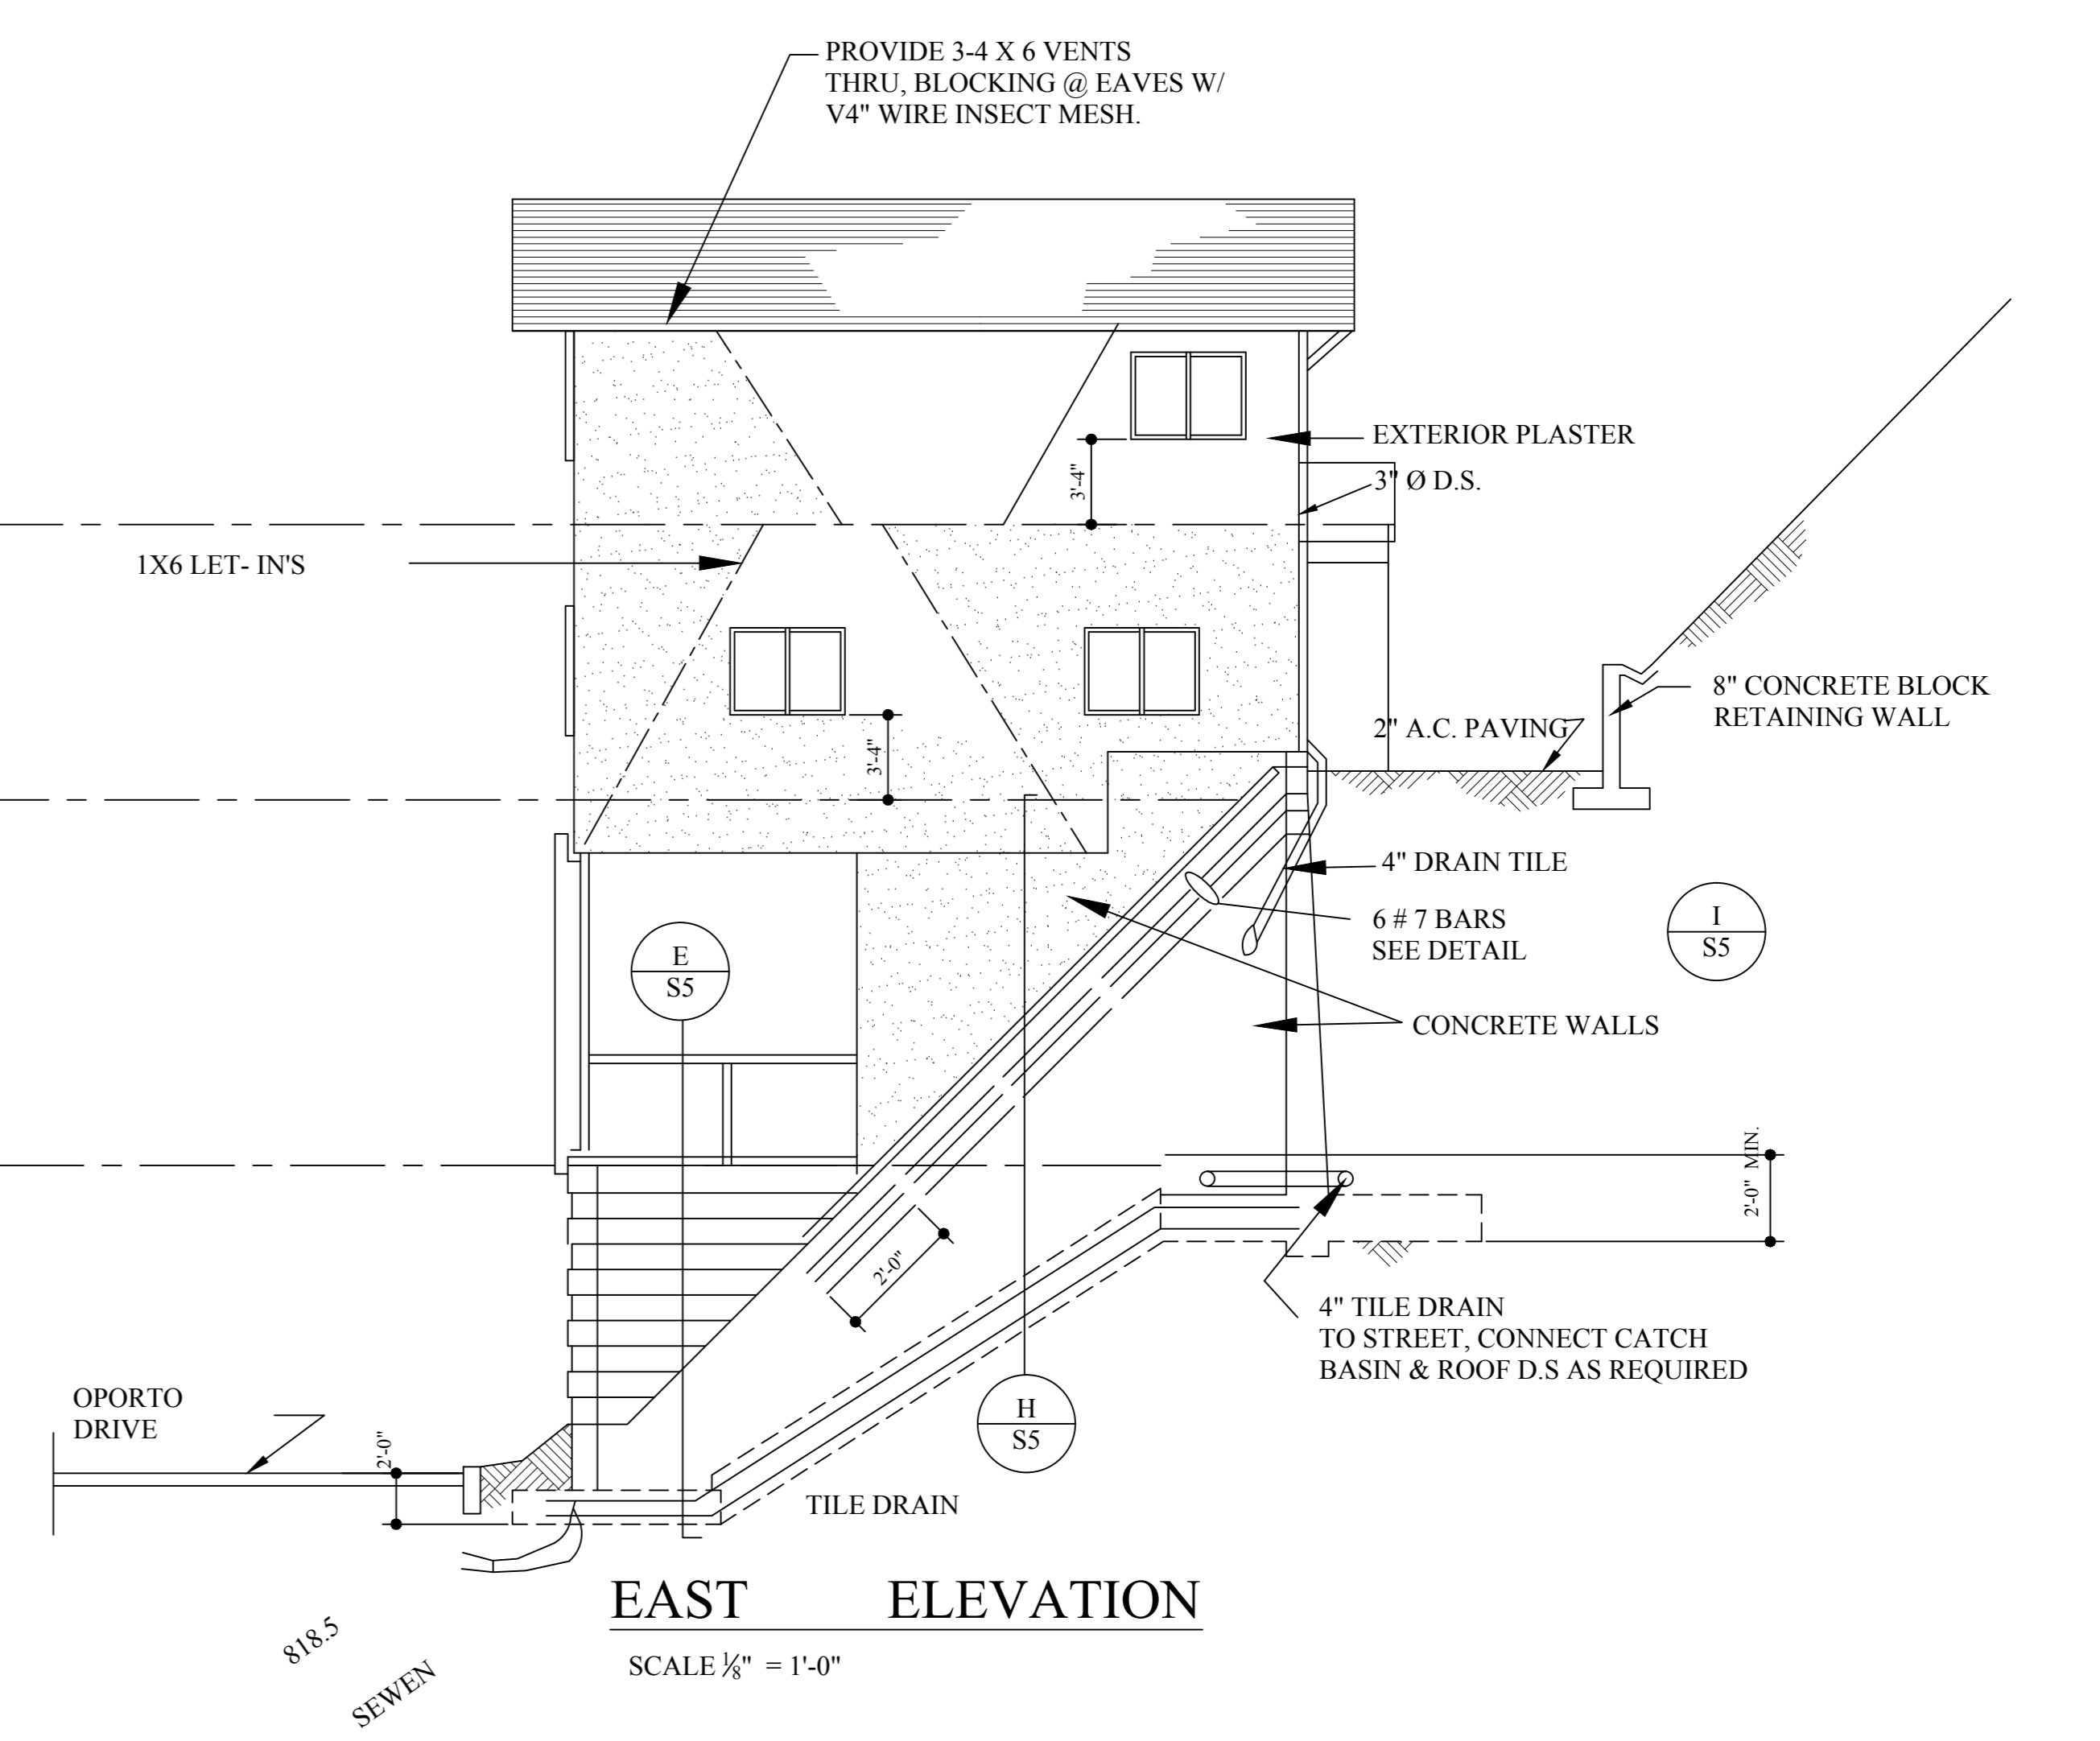

EAST ELEVATION
SCALE 1/8" = 1'-0"

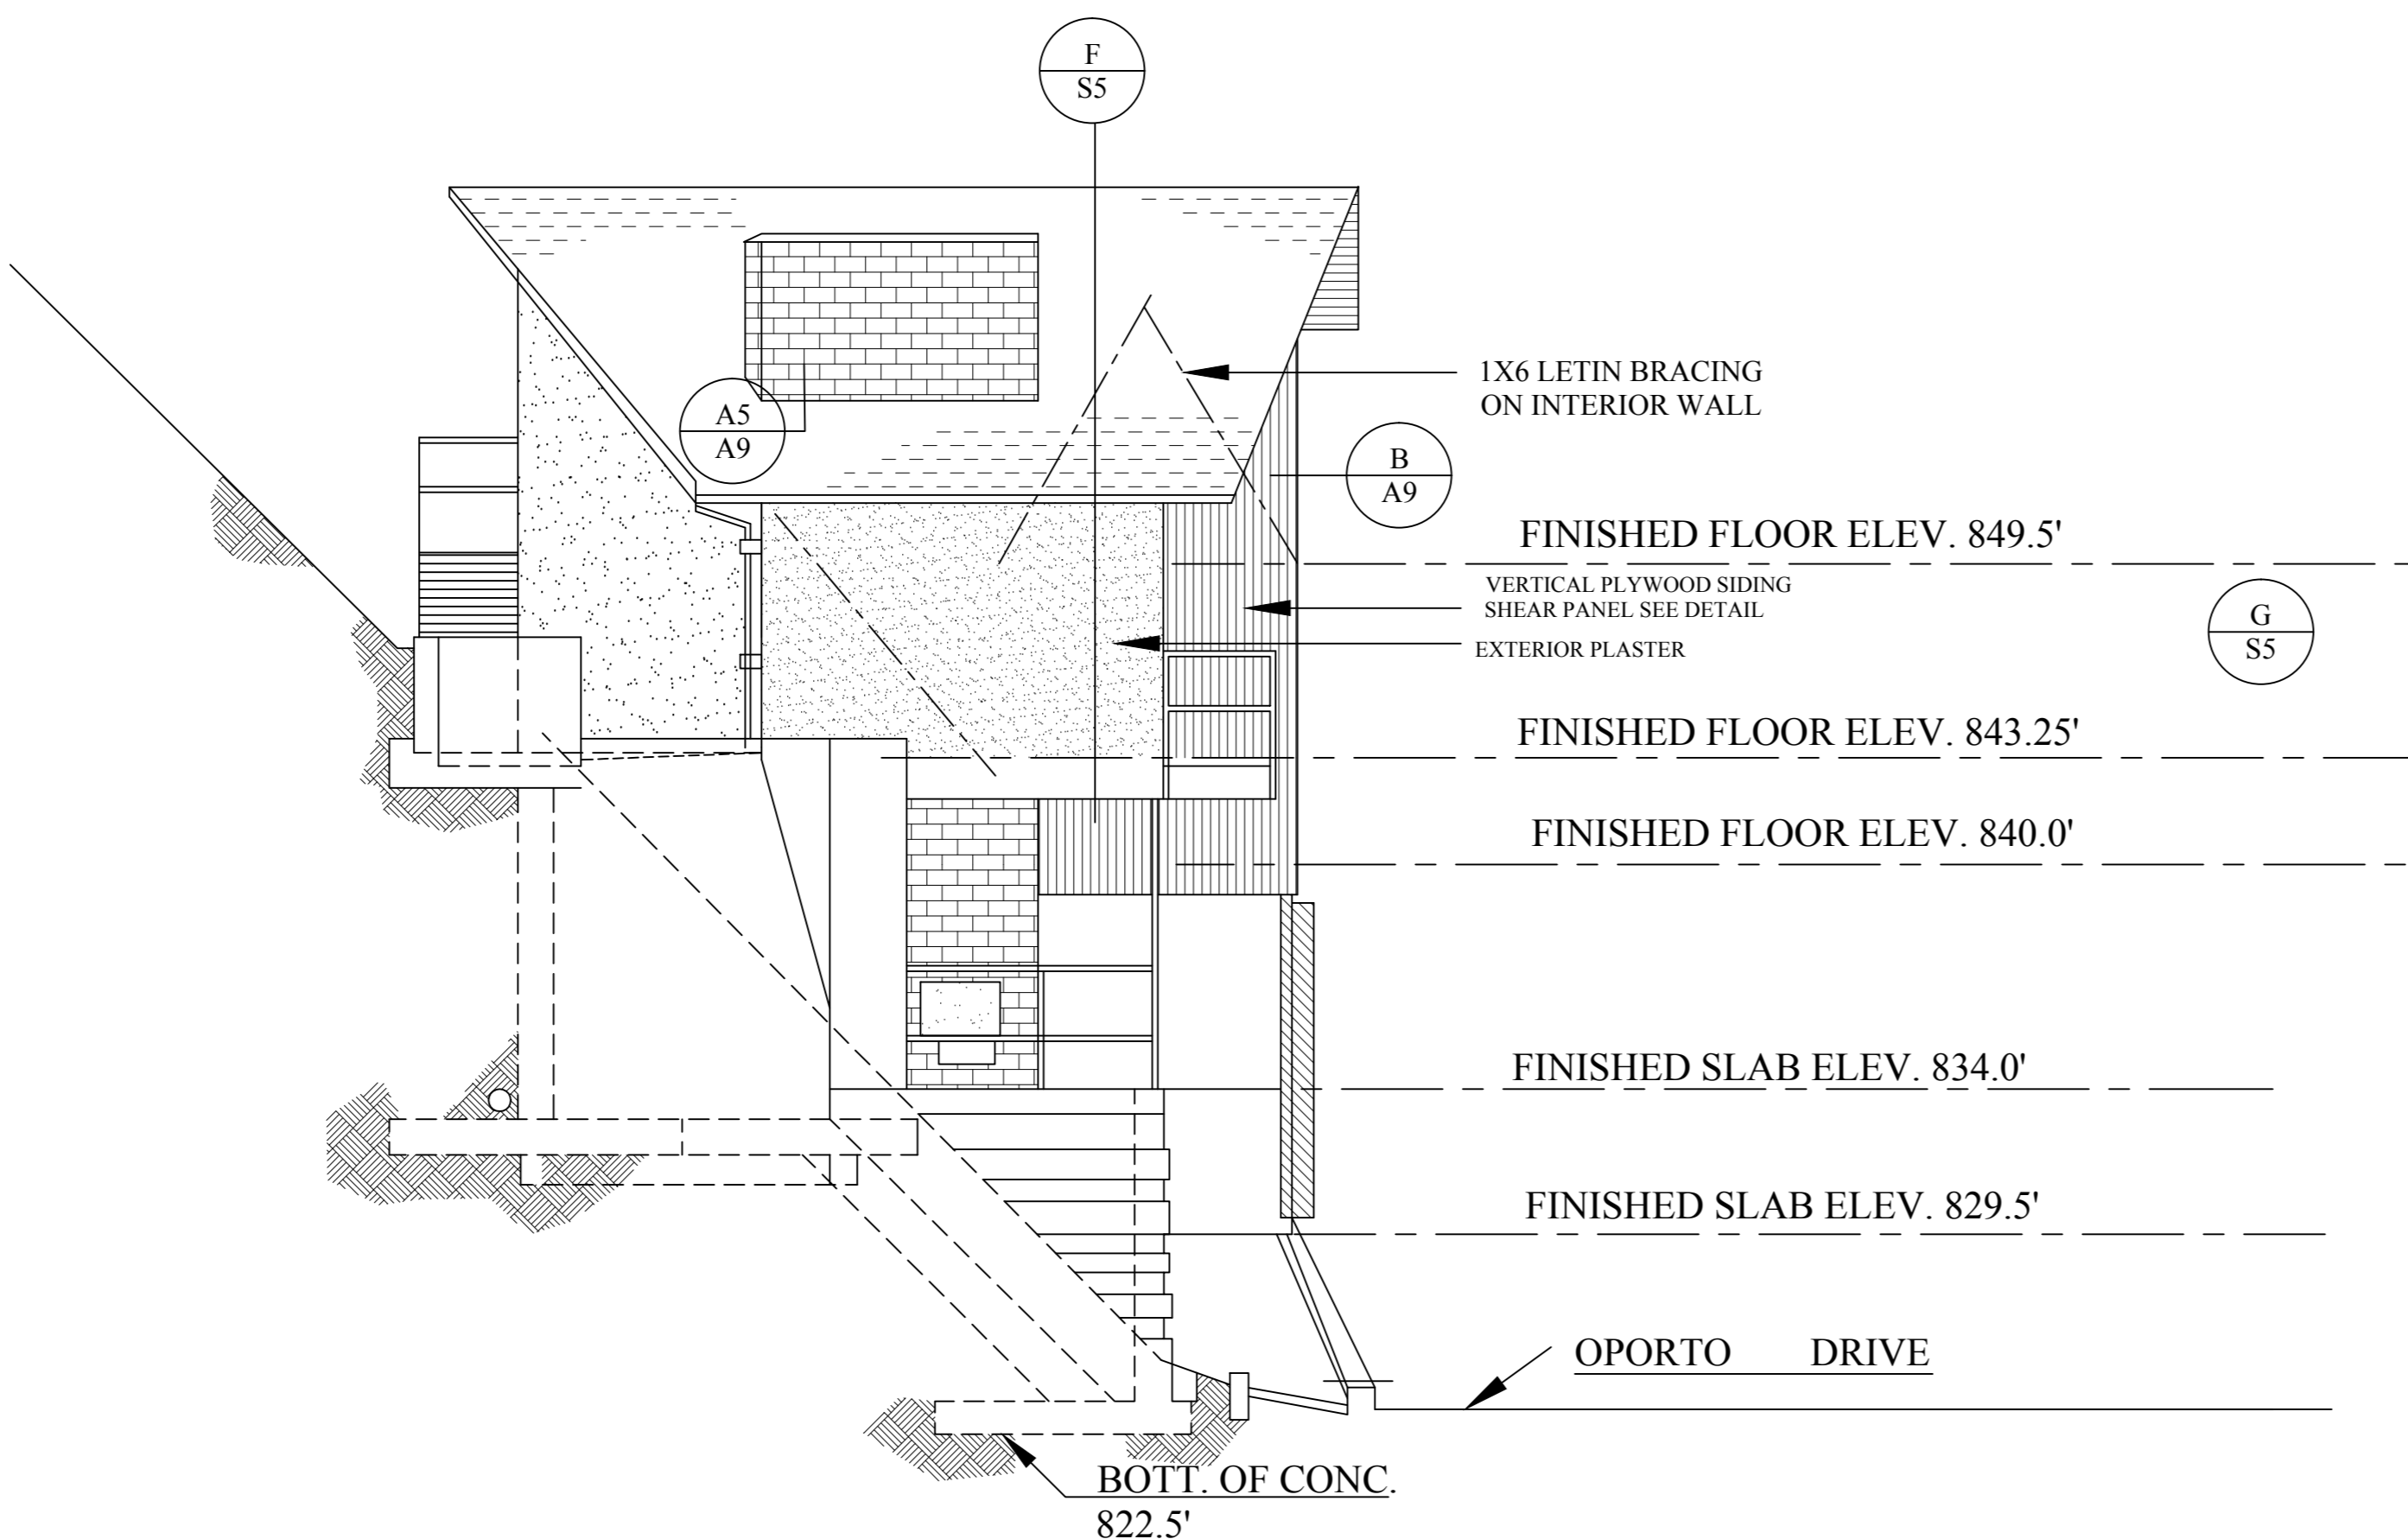

WEST ELEVATION
SCALE 1/8" = 1'-0"

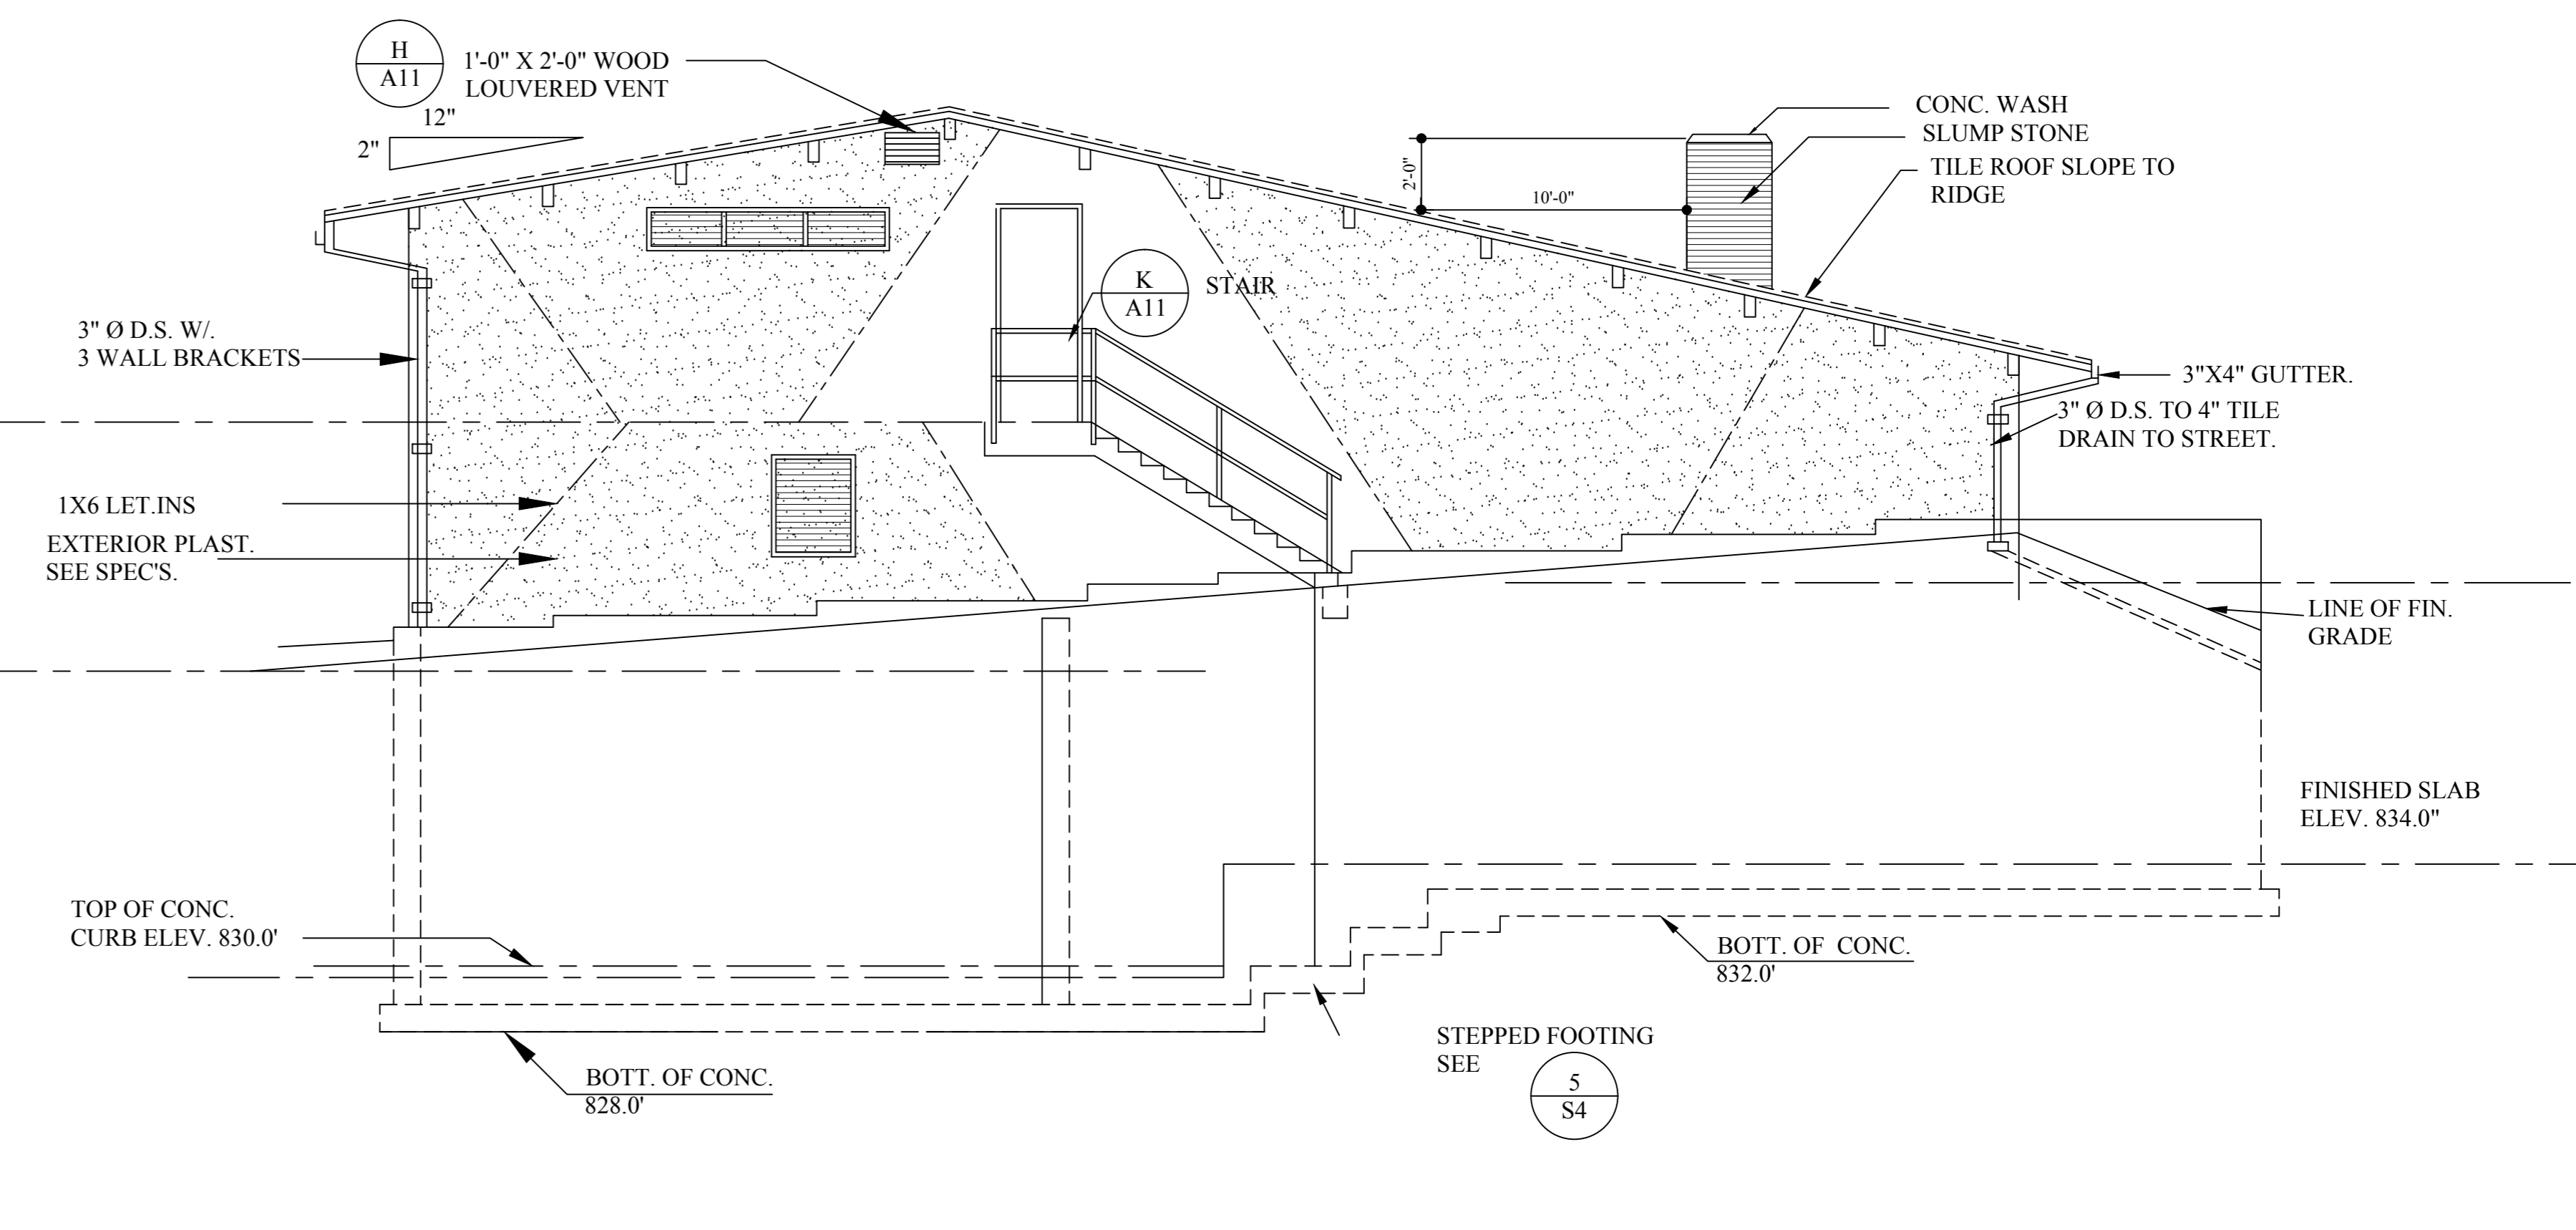

NORTH ELEVATION
SCALE 1/8" = 1'-0"

SHEET OF	XXXXXX	DATE	XXX	DATE	COMM.	DWG.	XXX	XXXXXX	XXXXXX	XXXXXX	REVISIONS	DATE
											DESIGNED BY	XXXXXXXXXXXX

X